





FRONT ELEVATION @ 1:100




REAR ELEVATION @ 1:100

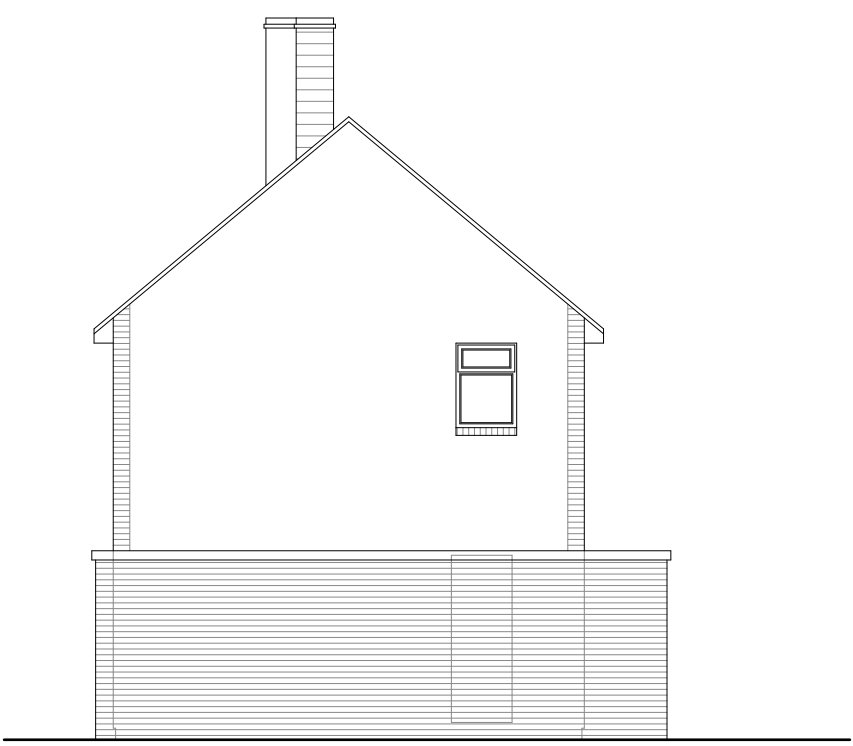


SIDE ELEVATION @ 1:100

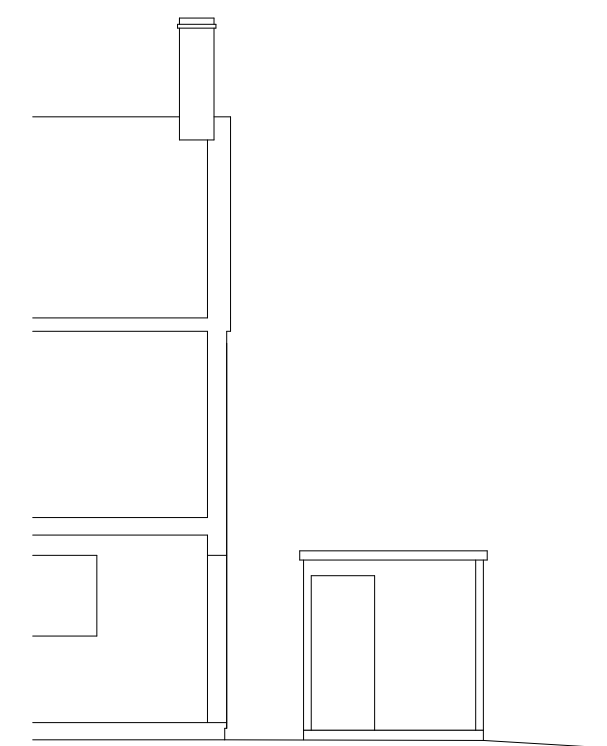


PART SECTION @ 1:100

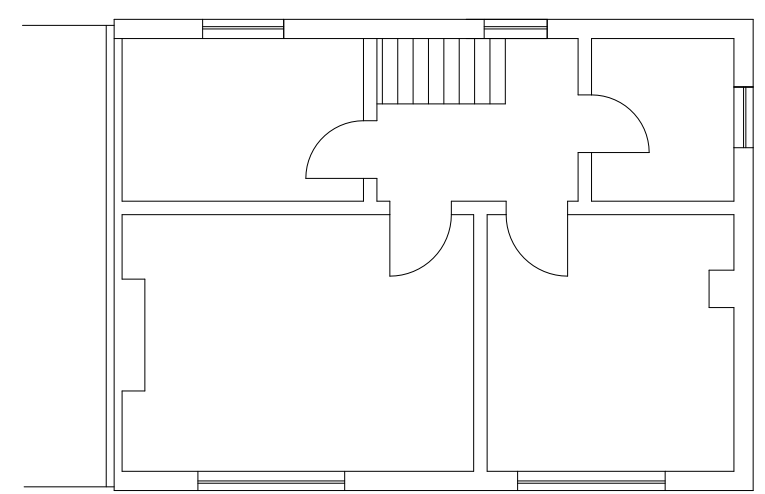


FIRST FLOOR PLAN @ 1:100

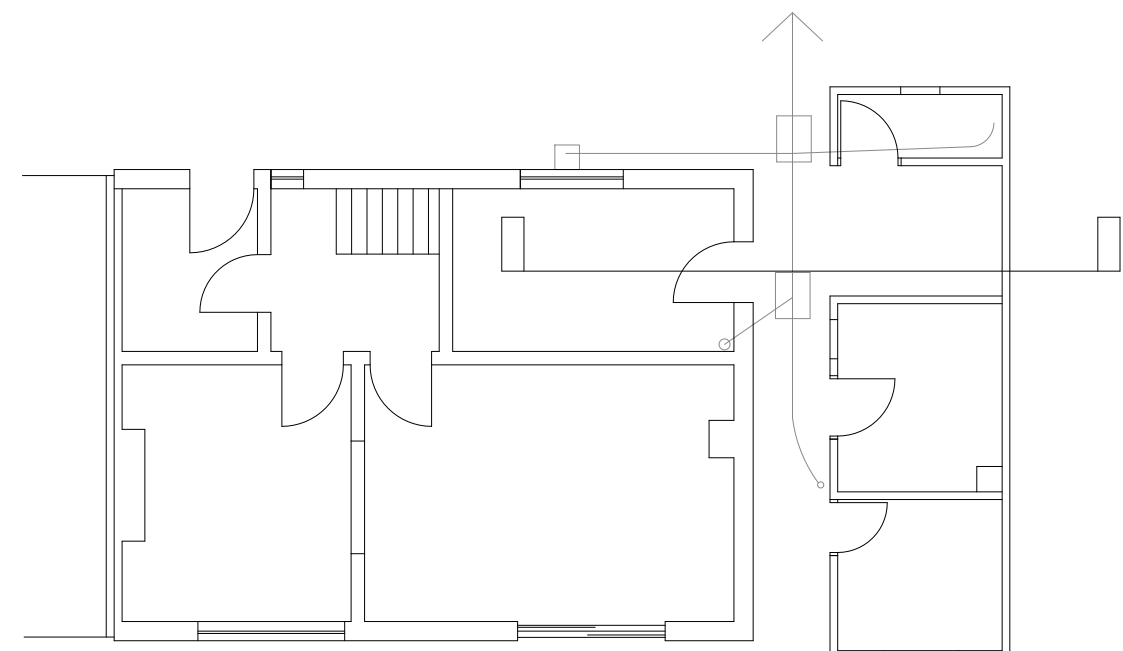

GROUND FLOOR PLAN @ 1:100

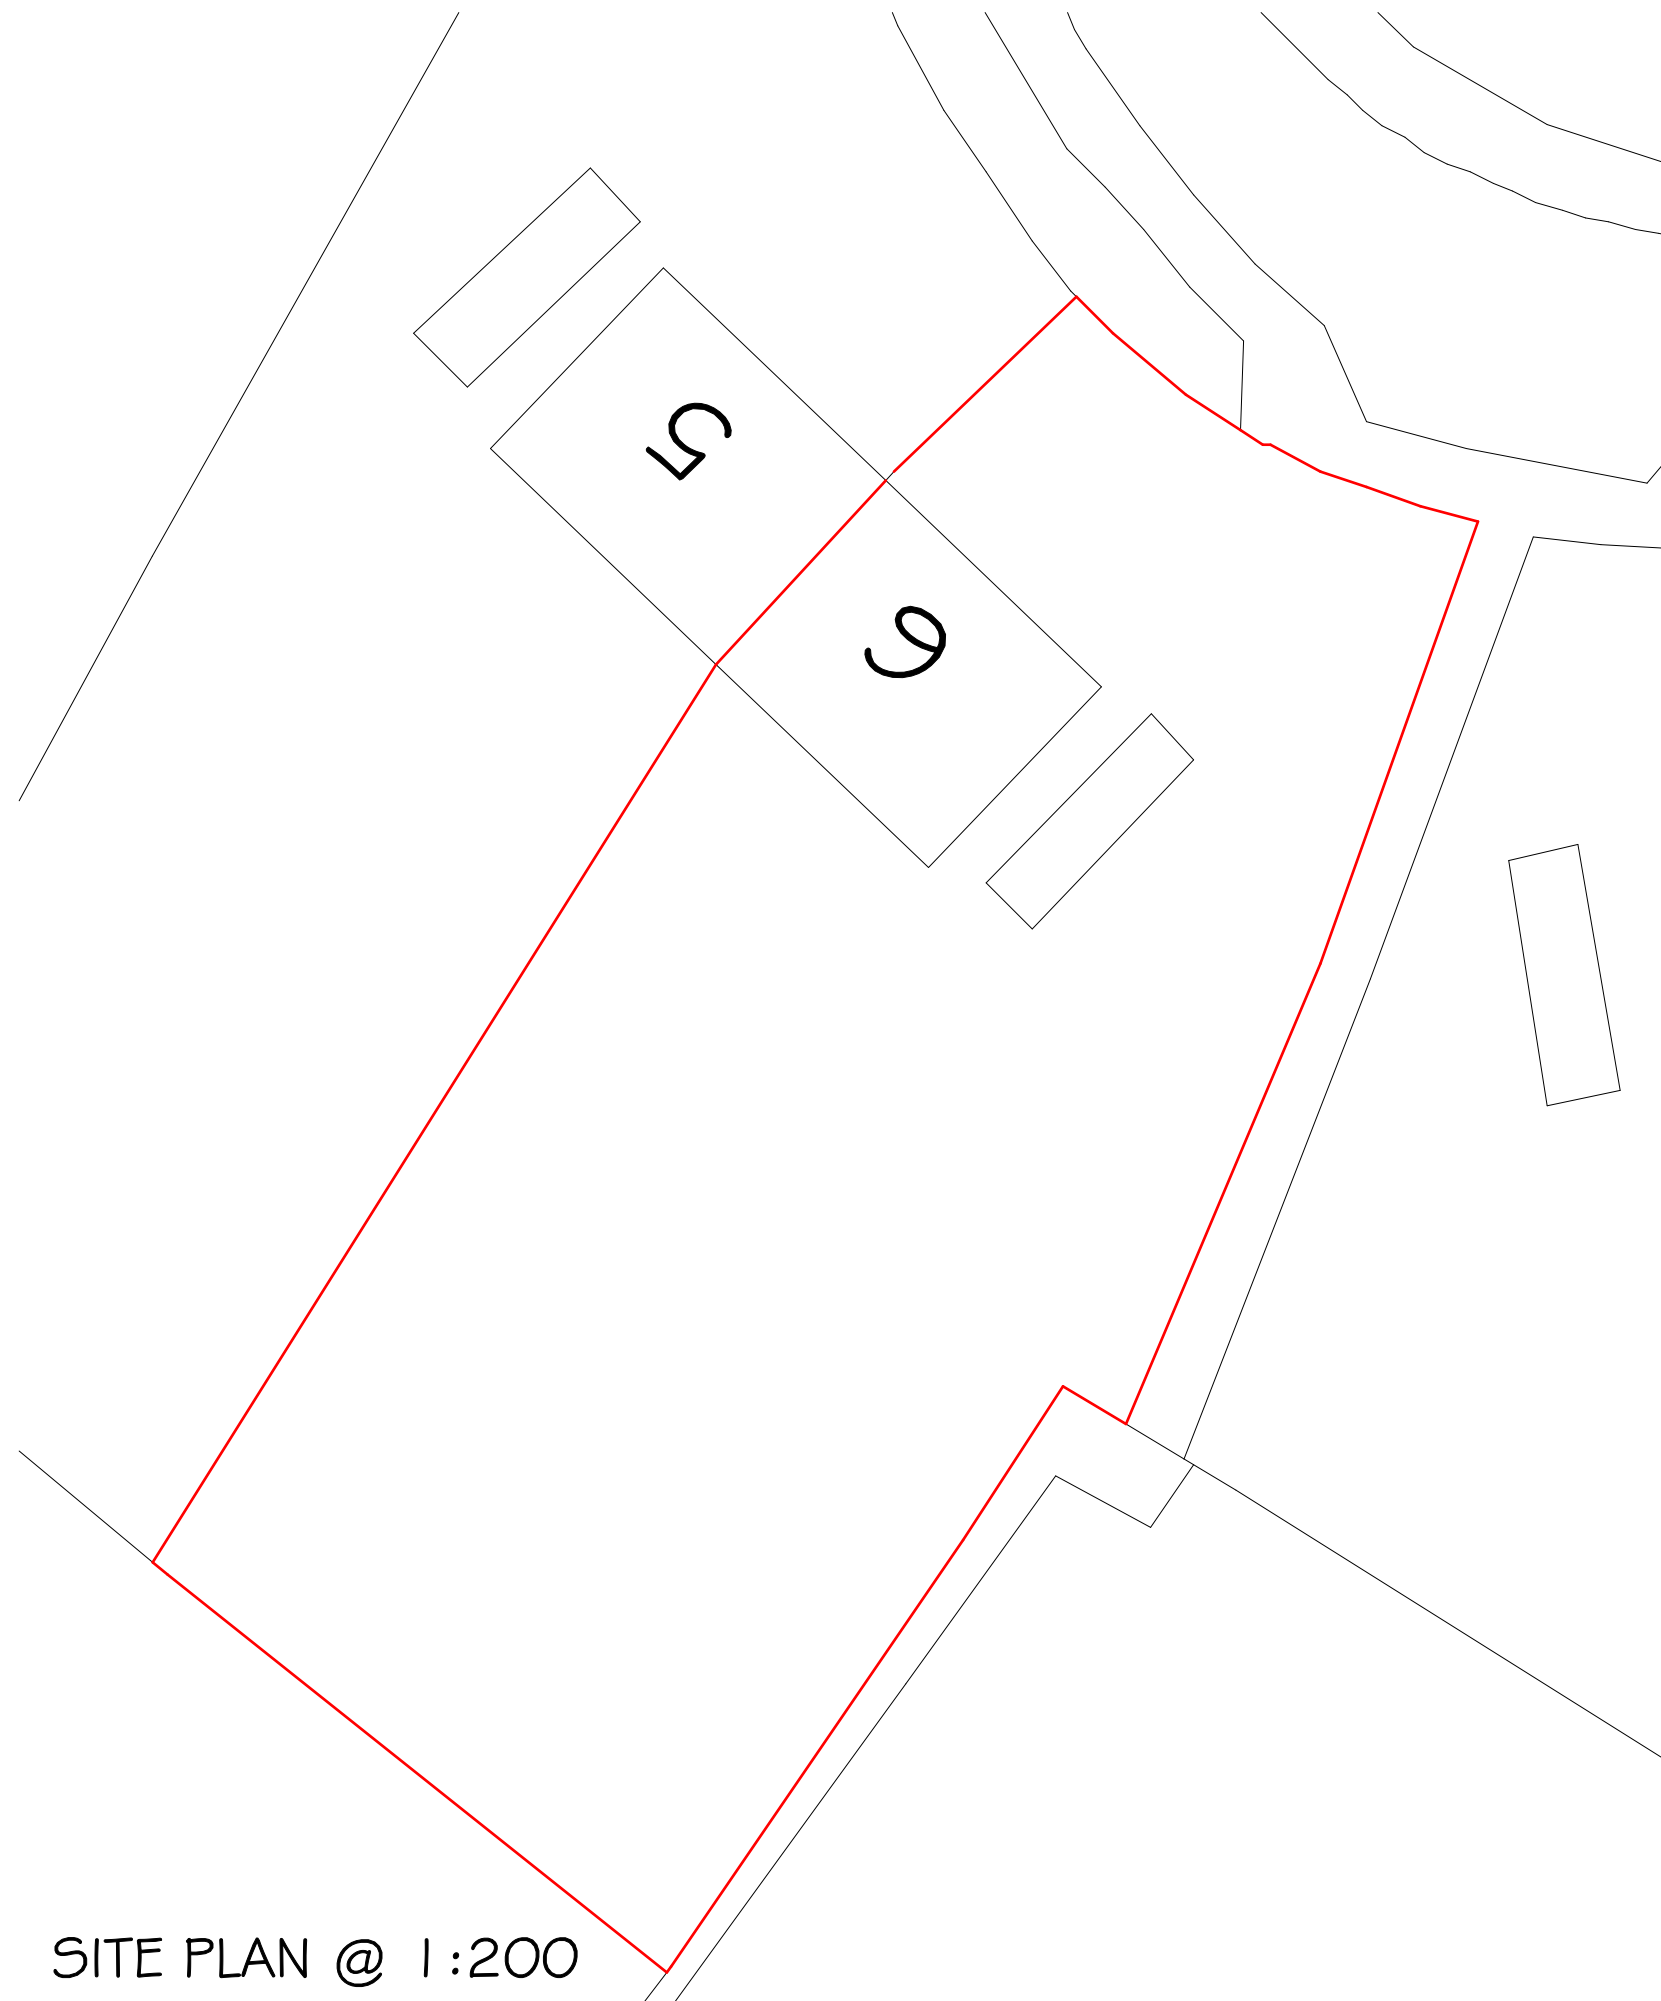

SITE PLAN @ 1:200

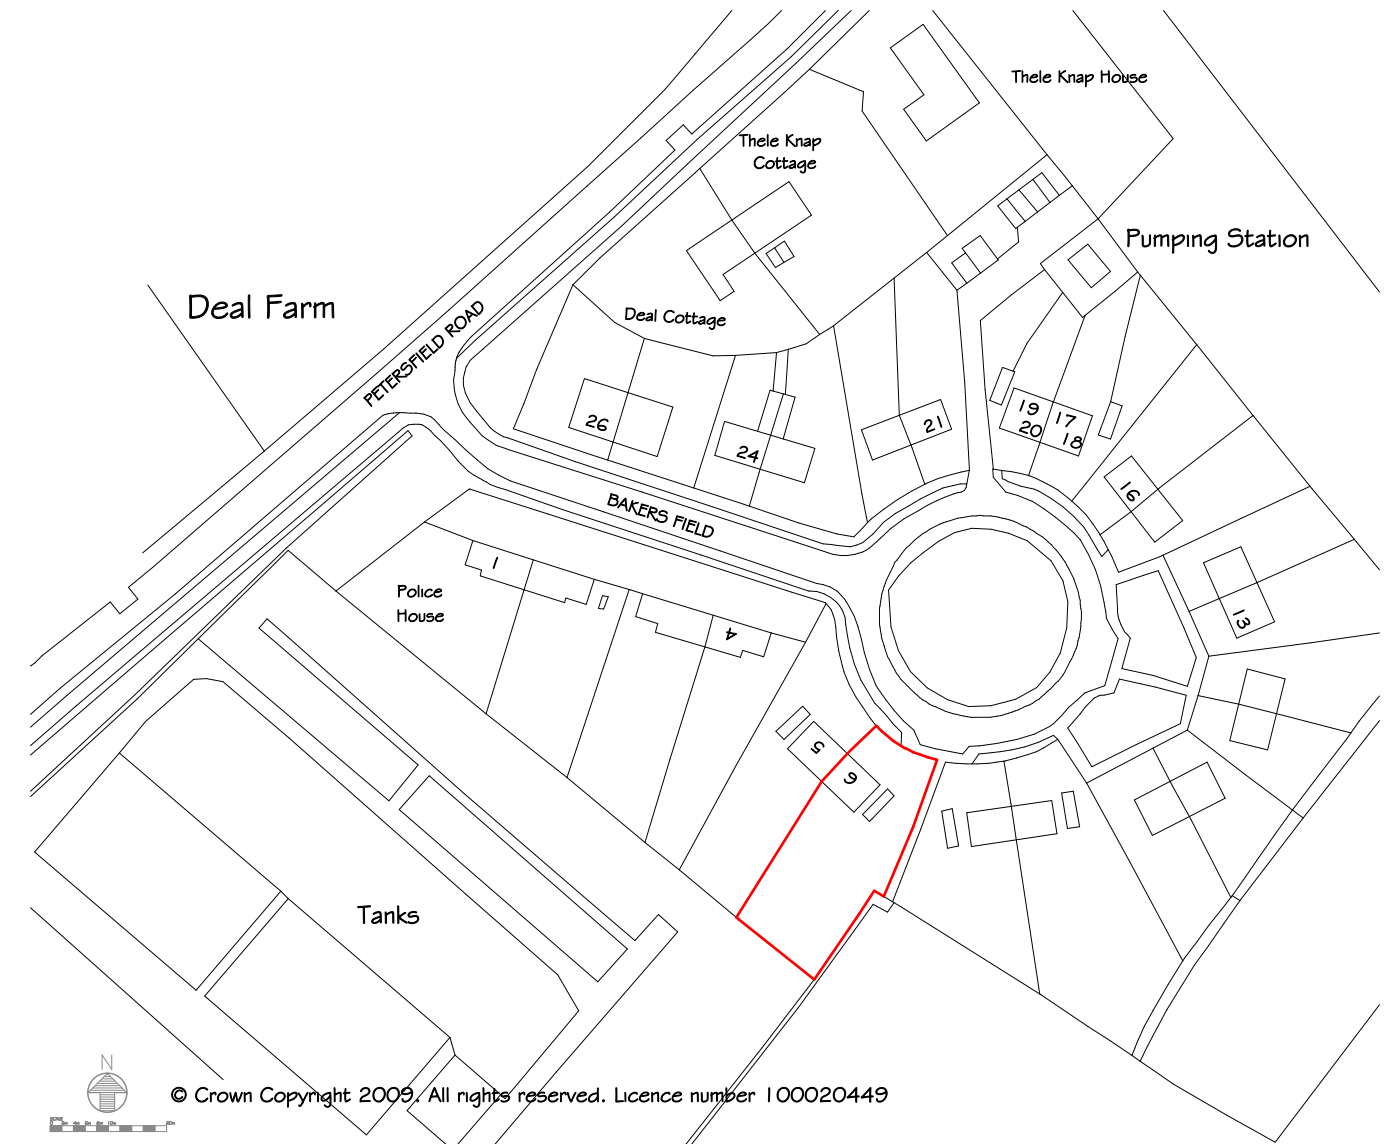

LOCATION PLAN @ 1:1250

CLIENT
MR. & MRS. KEDDLE

PROJECT
6 BAKERS FIELD, GREATHAM

TITLE
EXISTING PLANS & ELEVATIONS

drwn AKJ	scale AS NOTED	project no. 93805	drwn no. rev. 02
date NOV 09	paper A2		

ARCHITECTURE	MEM PROPERTY SERVICES
BUILDING SURVEYING	
PROJECT MANAGEMENT	
PLANNING SUPERVISOR	

Boogaloo House, Forest Glade, Rowledge, Farnham, Surrey, GU10 4DG
Tel: 01252 794610 Fax: 01252 794509 e-mail: mem.boogaloo@btconnect.com