


Toilet and DDA toilet drainage
to private treatment plant and
land discharge.

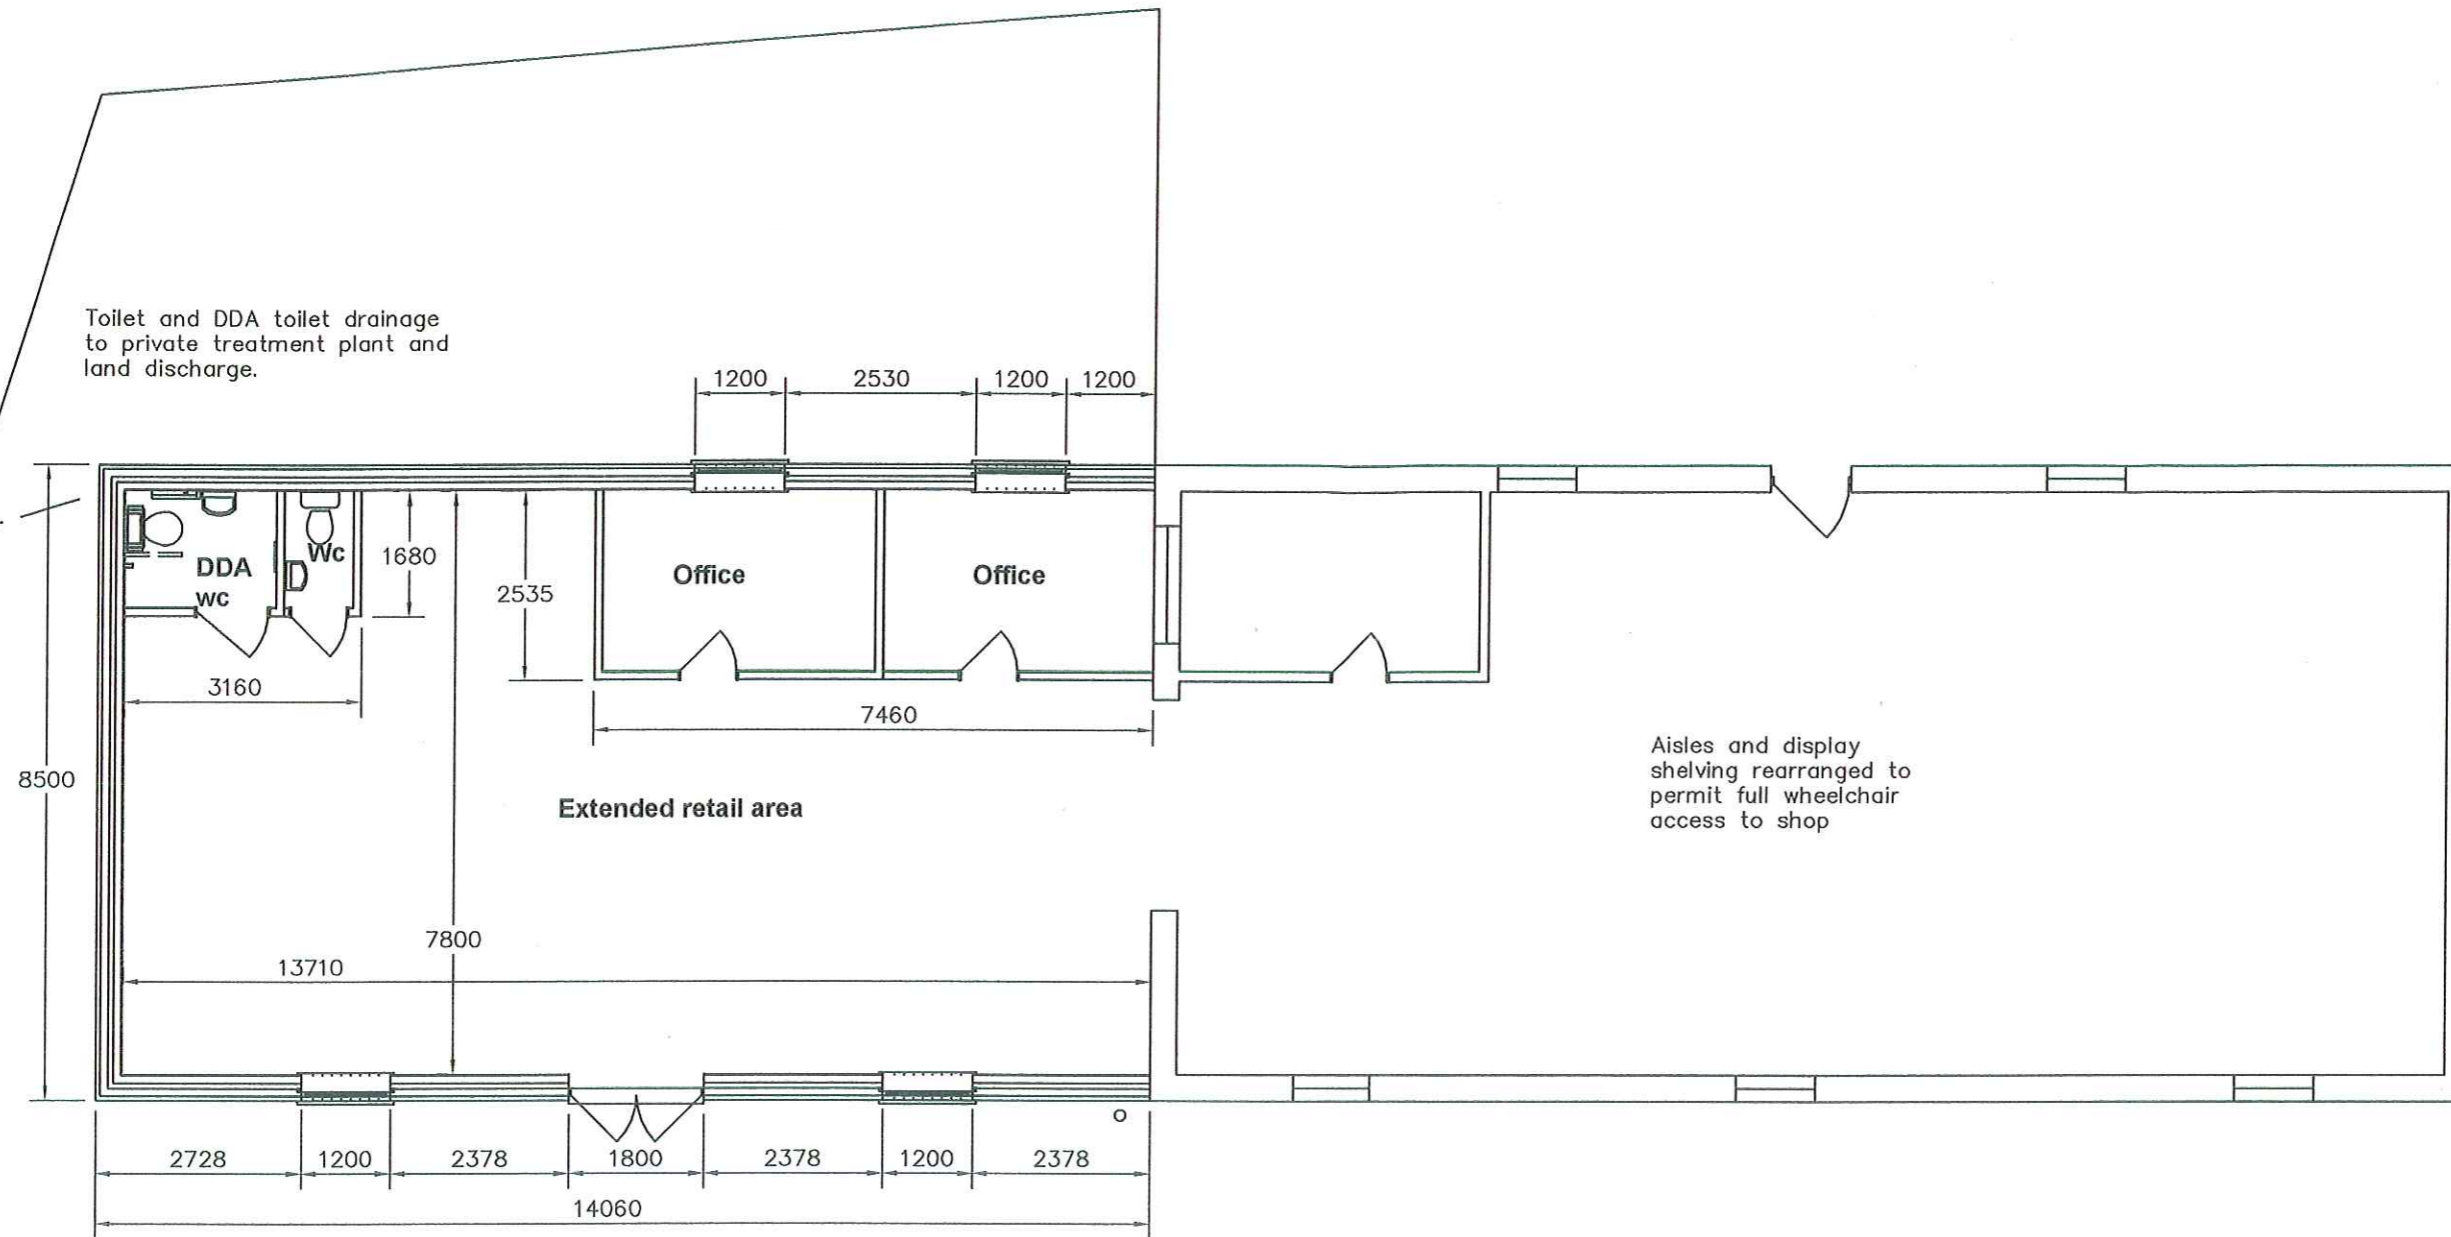

Aisles and display
shelving rearranged to
permit full wheelchair
access to shop

Disabled access ramp
and landing to display
area

Amendments: -

Bryceson Shaw Associates
Surveyors and Designers

2 Wellesley Court, Fitzalan Road, Littlehampton, West Sussex BN17 5JW
Tel. & Fax 01903 734381 Mobile: 07889 651301
E-mail: brycesonshaw@btinternet.com

Project:

**Proposed extension to retail unit; Harris Caravans Ltd.
Westfork, Farnham Road, Liss GU33 6LE**

Drawing:

Proposed floor plan

For:

Harris Caravans Ltd.

Drawn:

PKS

Date:

September 2009

Scales:

1:100

No:

946/01/03

To scale when printed on A3