


Do not scale from drawings

Notes

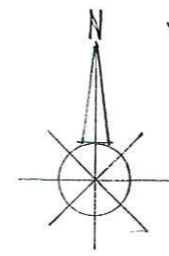

LOCATION PLAN

1:1250

FROM MAP. 100020449

Rev	Date	Revisions
-----	------	-----------

JOHN SIMPSON ASSOCIATES

ARCHITECTS

Hill House, The Mount, Grayswood  
Haslemere, Surrey  
GU27 2EB  
Tel: 01428 651982  
Fax: 01428 641629

Project SOUTH CHELSEA PROPERTY LTD  
PO BOX 110, REIGATE,  
SURREY RH2 8YF


Title LOCATION PLAN  
BAND SECTION A-A

Scale 1:200 1:1250 Date 4/07

Checked		
---------	--	--

DRWG No. | Rev

0560.02

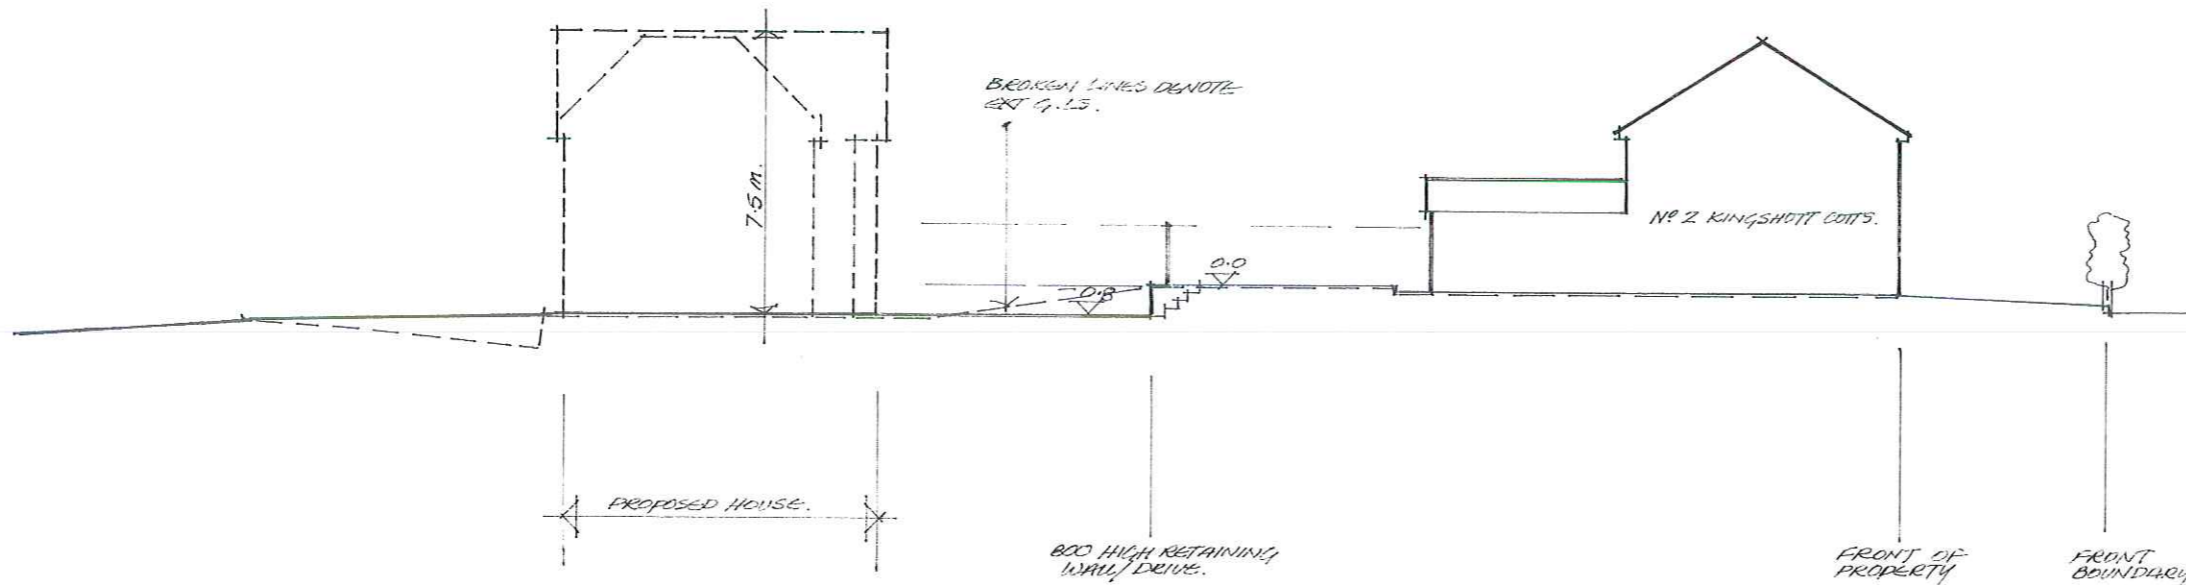

SECTION A-A

1:200

SEE 0560.02