


Ground floor. 1:50.

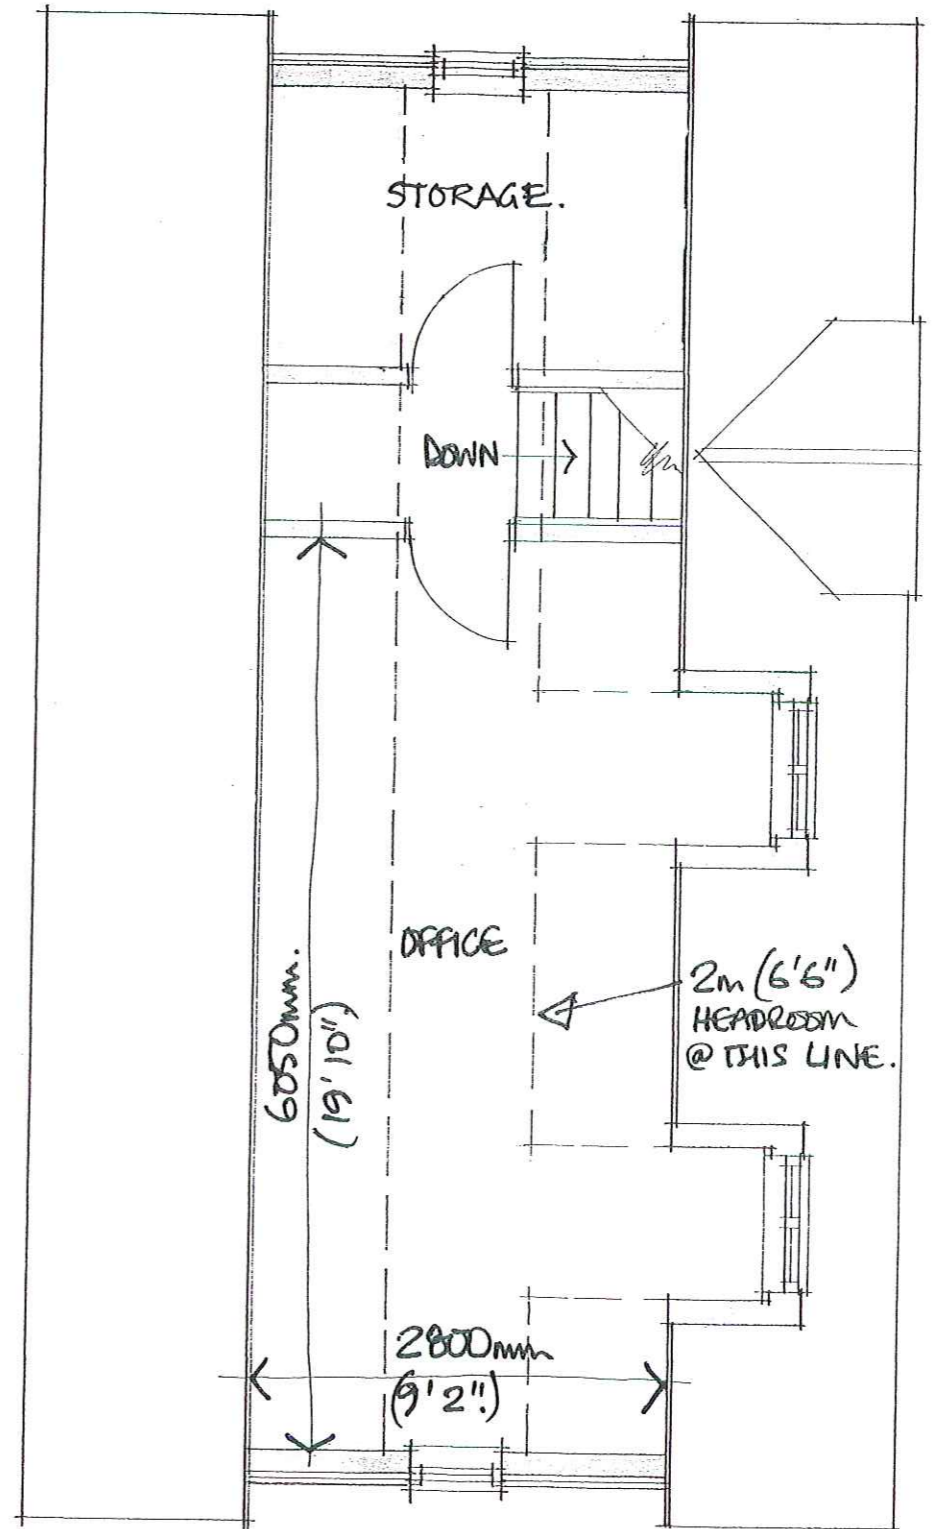

First floor.

TREVOR J. BELL. ARCHITECTURAL SERVICES. 01420 47381.
 18 THE SANDS, WHITEHILL, BORDEN, HANTS. GU35 9DW.

Garage & Office at Chalfont,
 Petersfield Rd, Greatham for
 Mr & Mrs S. Meehan.

T616/02. DATE: JULY 2009.
 SCALE: 1:50.