





EXISTING DIMENSIONS, LEVELS & SERVICES TO BE VERIFIED BY BUILDER BEFORE WORK STARTS ON SITE. ANY DISCREPANCIES FOUND ARE TO BE REPORTED FOR THE APPROPRIATE ACTION.

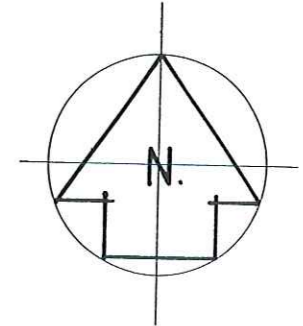


Location Plan. 1:1250.

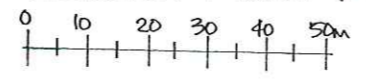

REPRODUCED BY PERMISSION OF ORDNANCE SURVEY. ALL RIGHTS RESERVED. LICENCE No. 100045178.

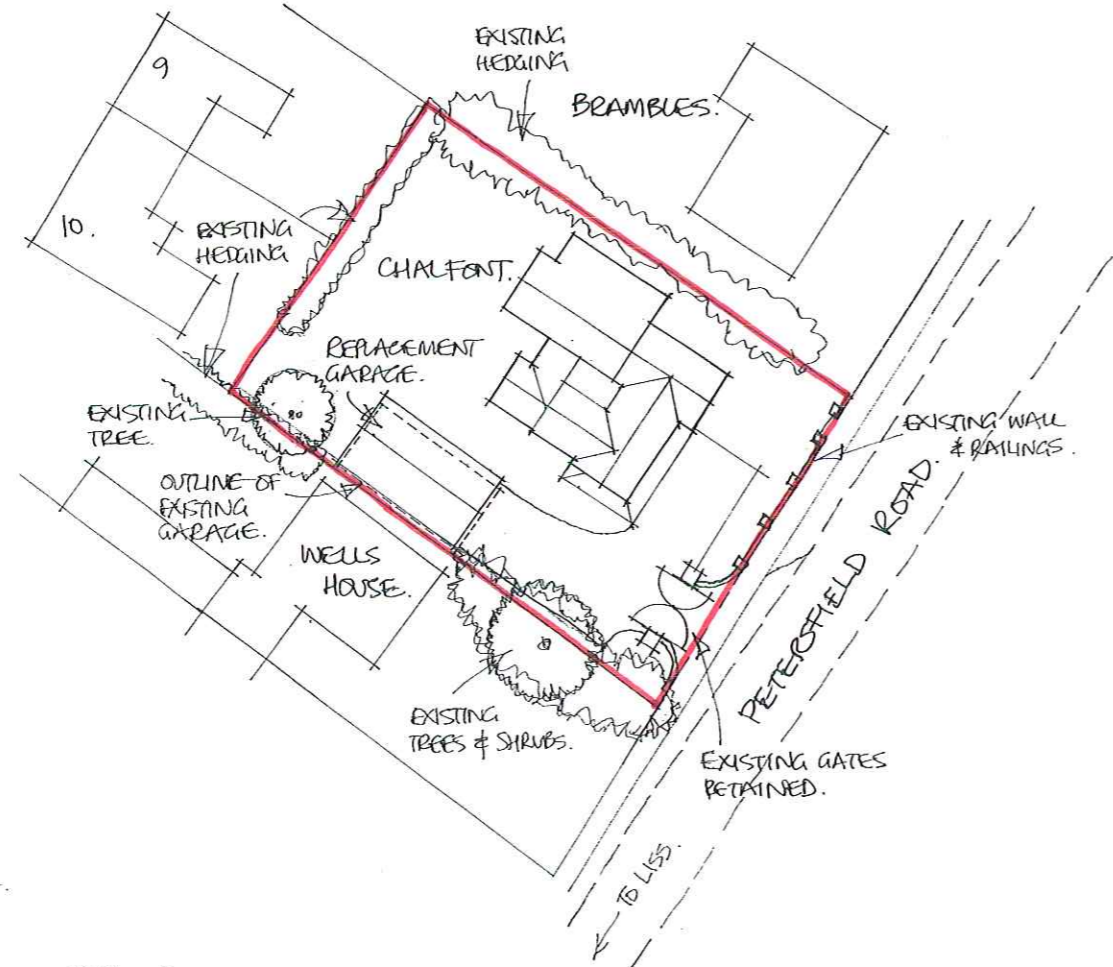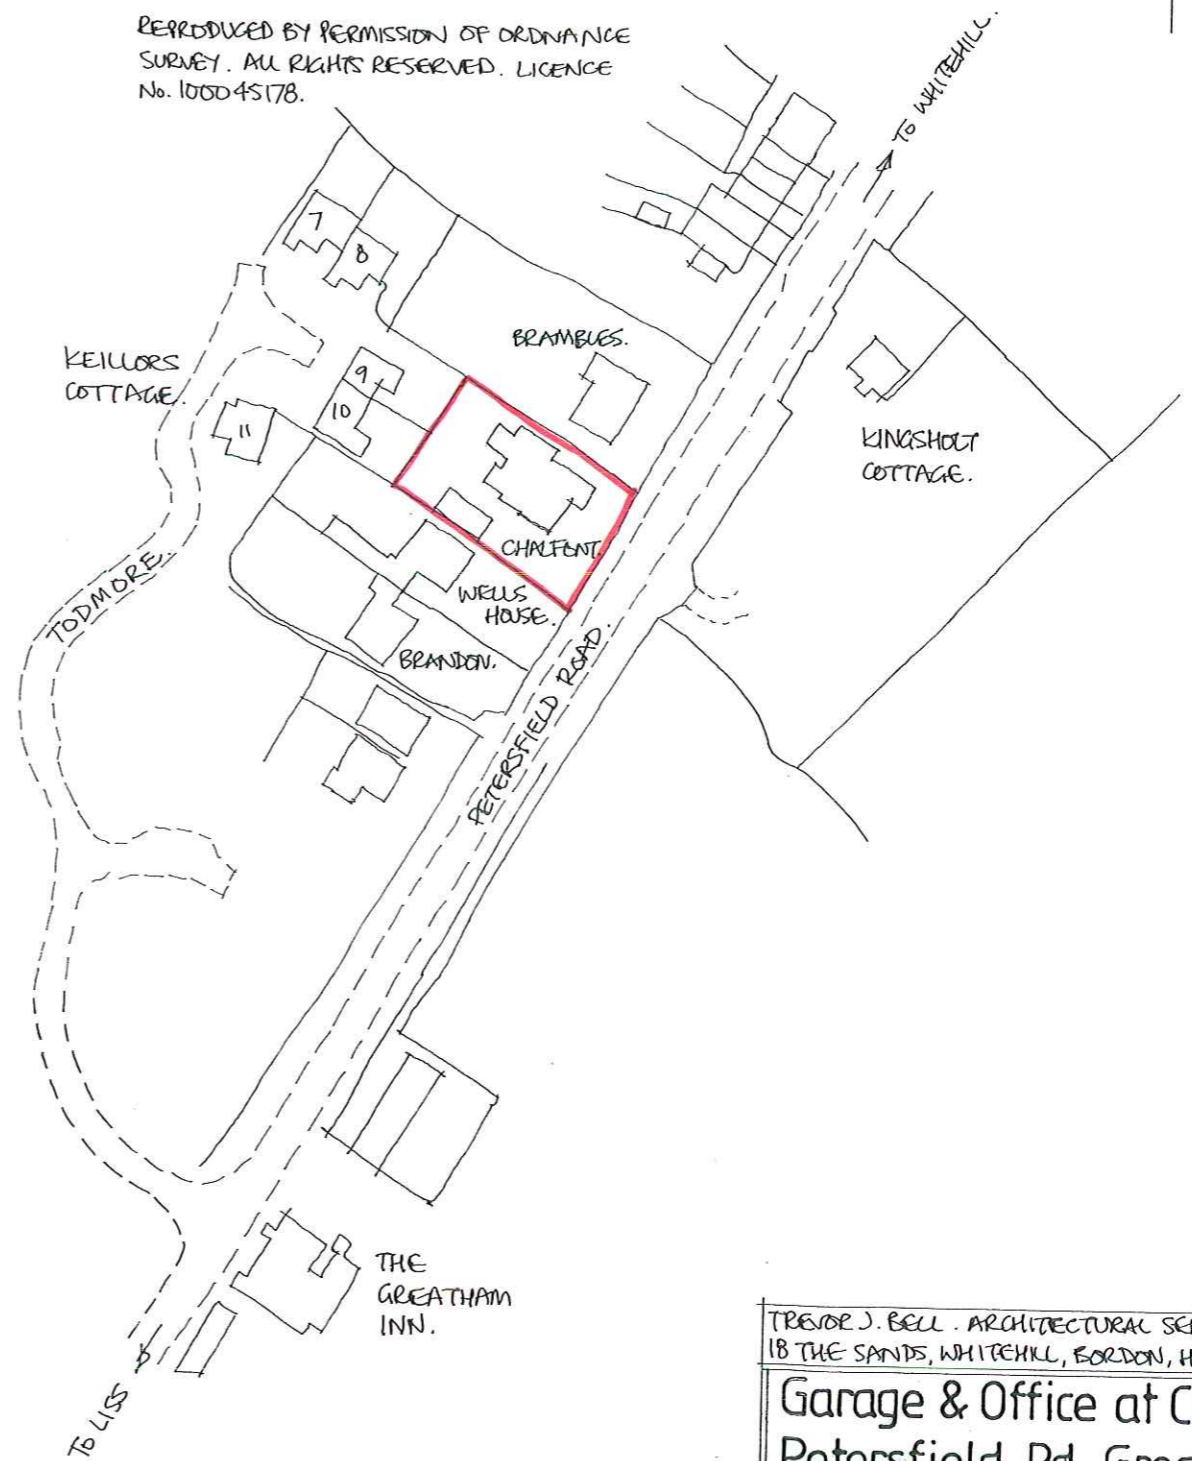

Site layout. 1:500.

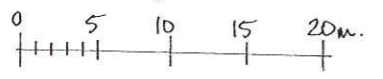

TREVOR J. BELL. ARCHITECTURAL SERVICES. 0142047308
18 THE SANDS, WHITEHILL, EGDON, HANTS. GU35 9RW.

Garage & Office at Chalfont,
Petersfield Rd, Greatham for
Mr & Mrs S. Meehan.

T616/03. DATE: JULY 2009.
SCALE: 1:500, 1:1250.