



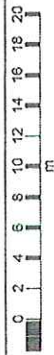
LANDSCAPING



NARRIS
CARAVANS
LTD

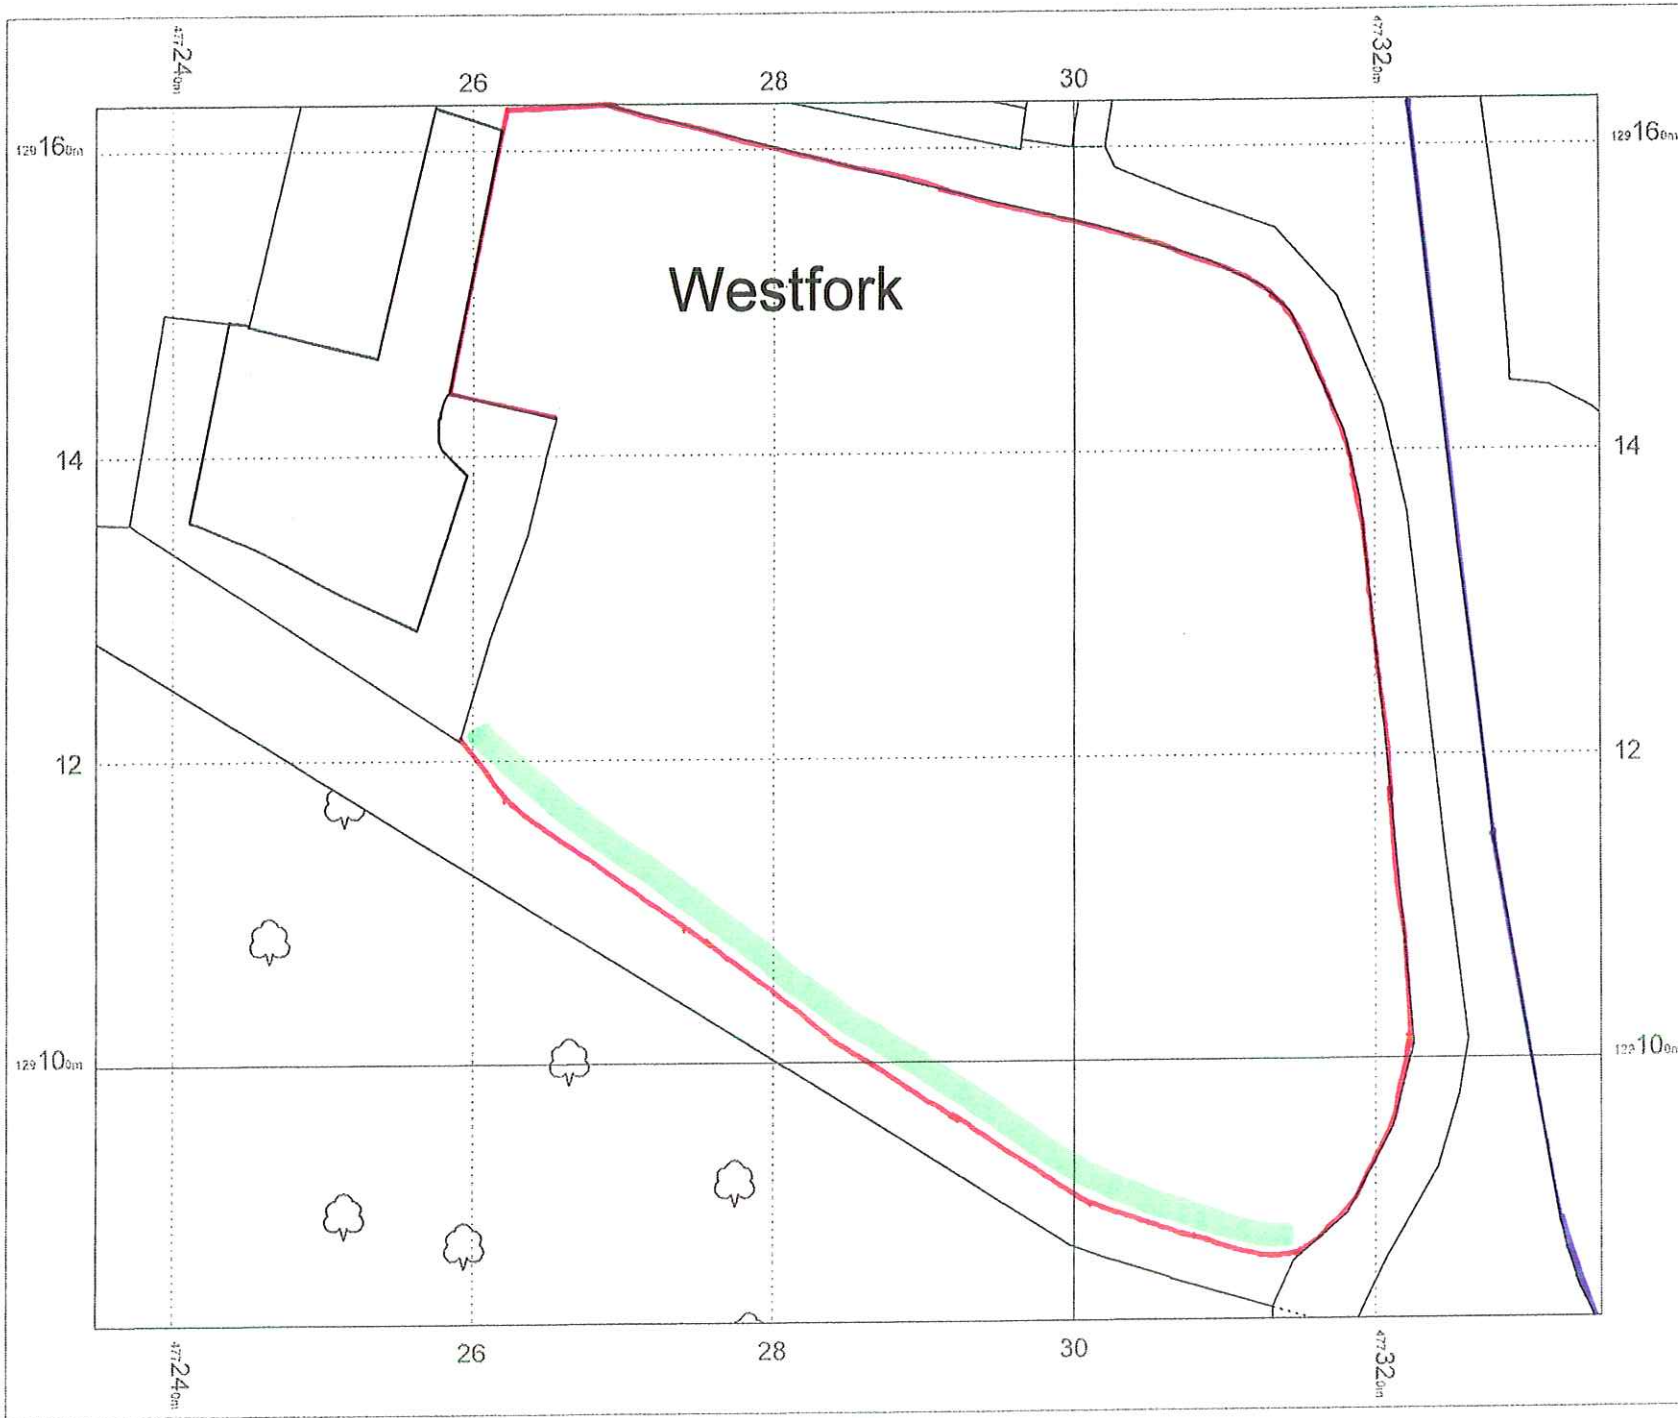

 - NEW
WEDGE LINE



OS Mastermap
28 September 2009
www.centremapslive.com

1:500 scale print at A4

©Crown Copyright. All rights reserved. Licence no. 10001998



Surveyors and Designers

Building design
Planning
Surveys
Glazed structures



Bryceson Shaw Associates

Tel/Fax 01903 734381
E-mail brycesonshaw@btinternet.com