




Front - West

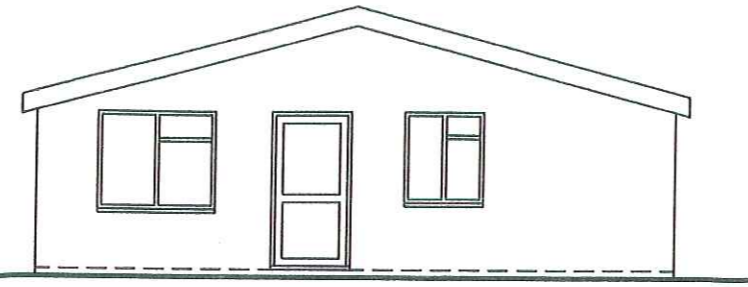

Side - South

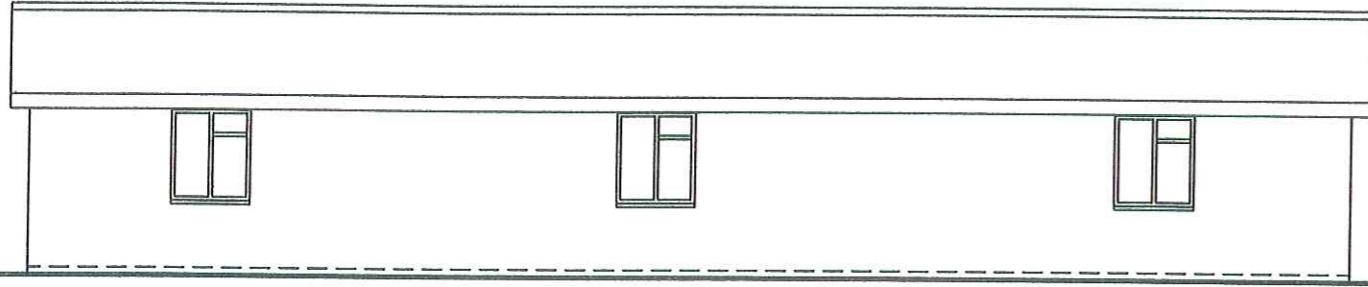

Rear - East

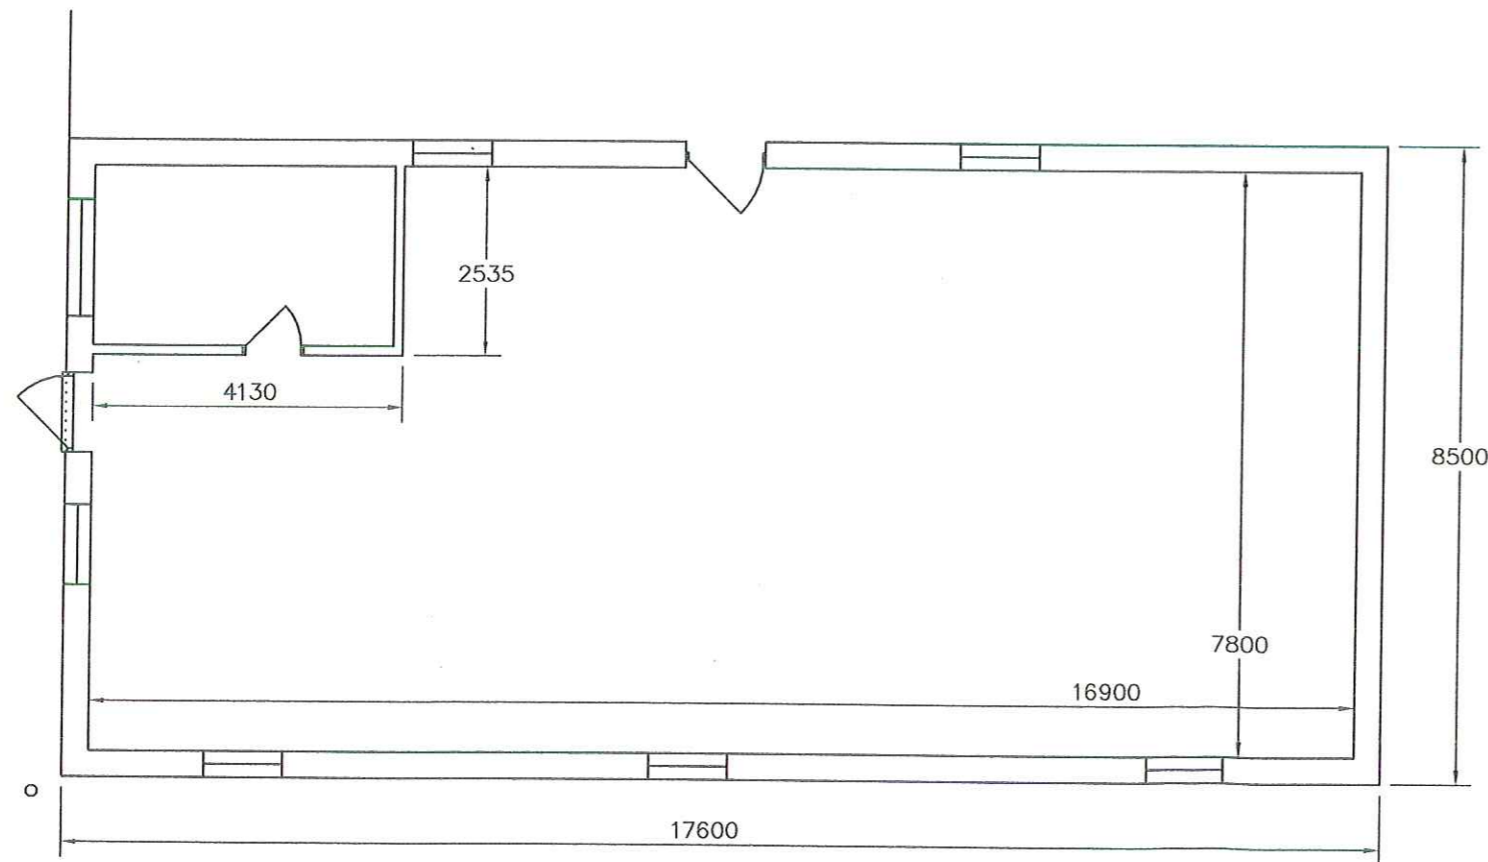

Amendments: -

Bryceson Shaw Associates
Surveyors and Designers

2 Wellesley Court, Fitzalan Road, Littlehampton, West Sussex BN17 5JW
 Tel. & Fax 01903 734381 Mobile: 07889 651301
 E-mail: brycesonshaw@btinternet.com

Project:

**Proposed extension to retail unit; Harris Caravans Ltd.
 Westfork, Farnham Road, Liss GU33 6LE**

Drawing:

Plans and elevations as existing

For:

Harris Caravans Ltd.

Drawn:

PKS

Date:

September 2009

Scales:

1:100

No:

946/01/01

To scale when printed on A3