





FRONT ELEVATION @ 1:100



REAR ELEVATION @ 1:100

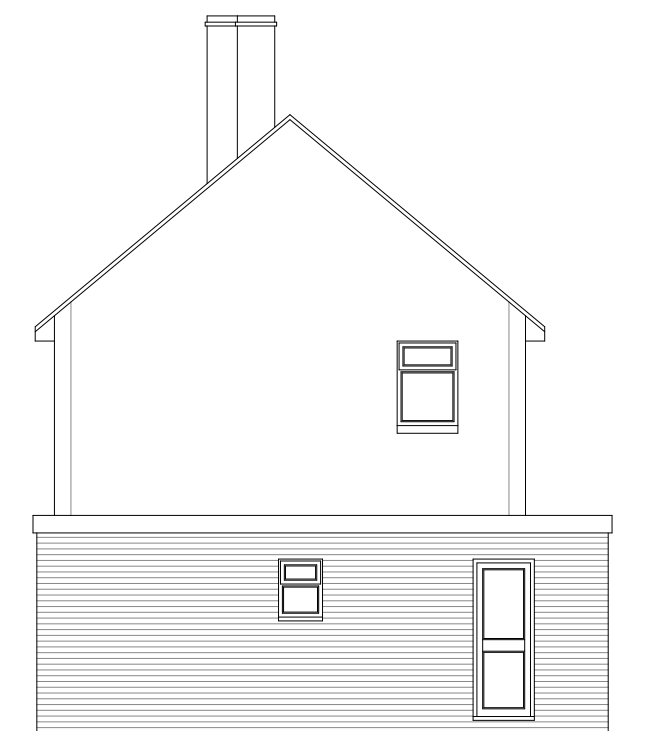


SIDE ELEVATION @ 1:100

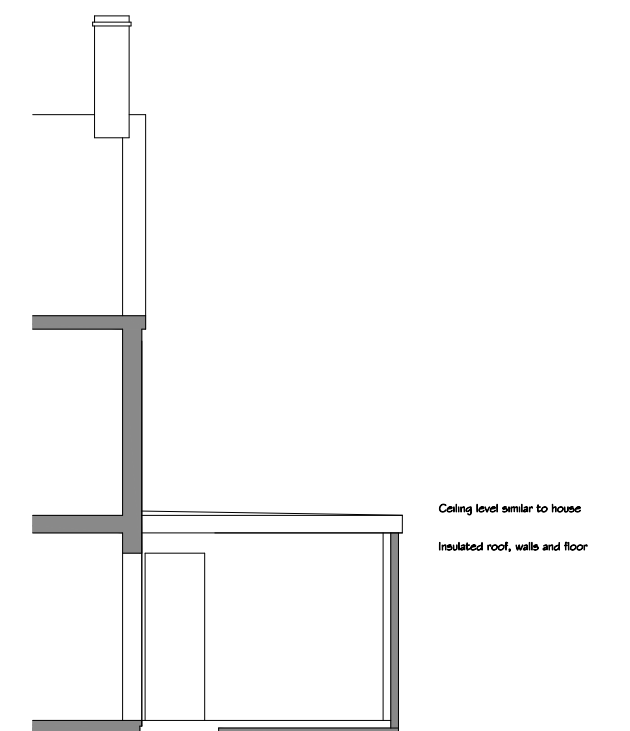


PART SECTION @ 1:100

Ceiling level similar to house  
Insulated roof, walls and floor

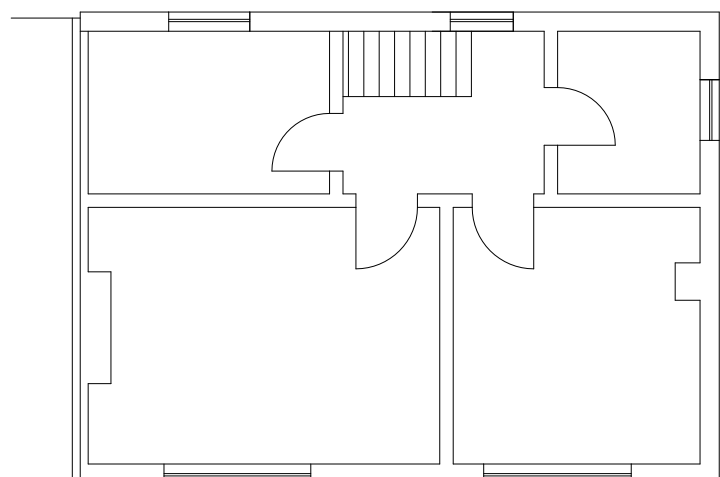


FIRST FLOOR PLAN @ 1:100


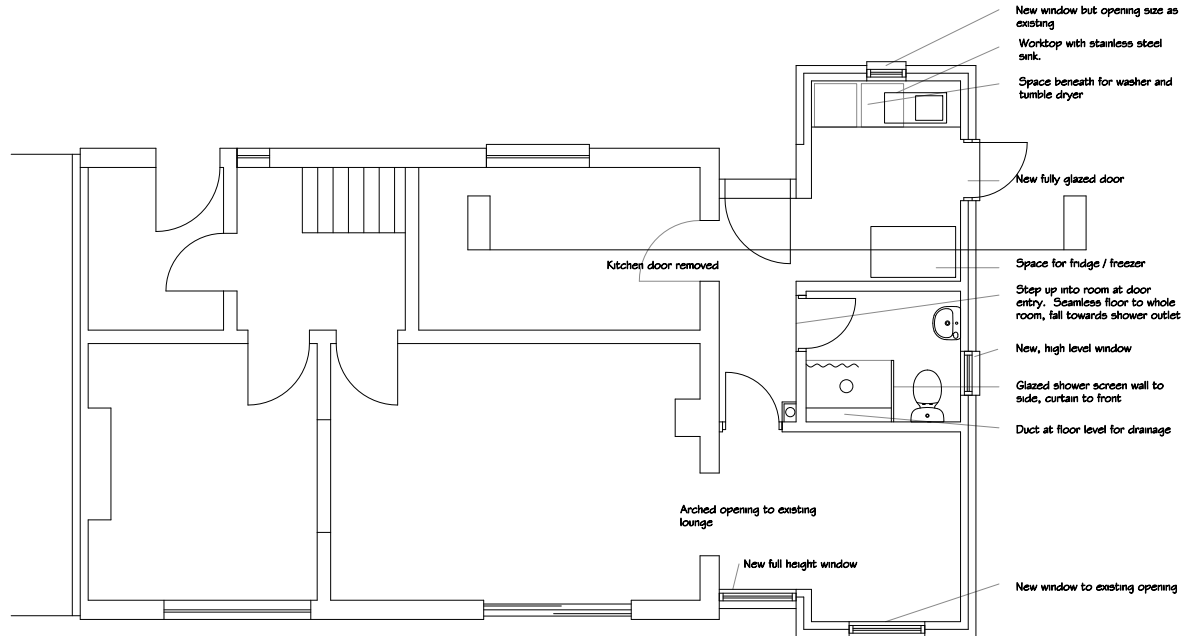


GROUND FLOOR PLAN @ 1:100

New window but opening size as existing  
Worktop with stainless steel sink  
Space beneath for washer and tumble dryer  
New fully glazed door  
Kitchen door removed  
Space for fridge / freezer  
Step up into room at door entry. Stainless floor to whole room, fall towards shower outlet  
New, high level window  
Glazed shower screen wall to side, curtain to front  
Duct at floor level for drainage  
Arched opening to existing lounge  
New full height window  
New window to existing opening

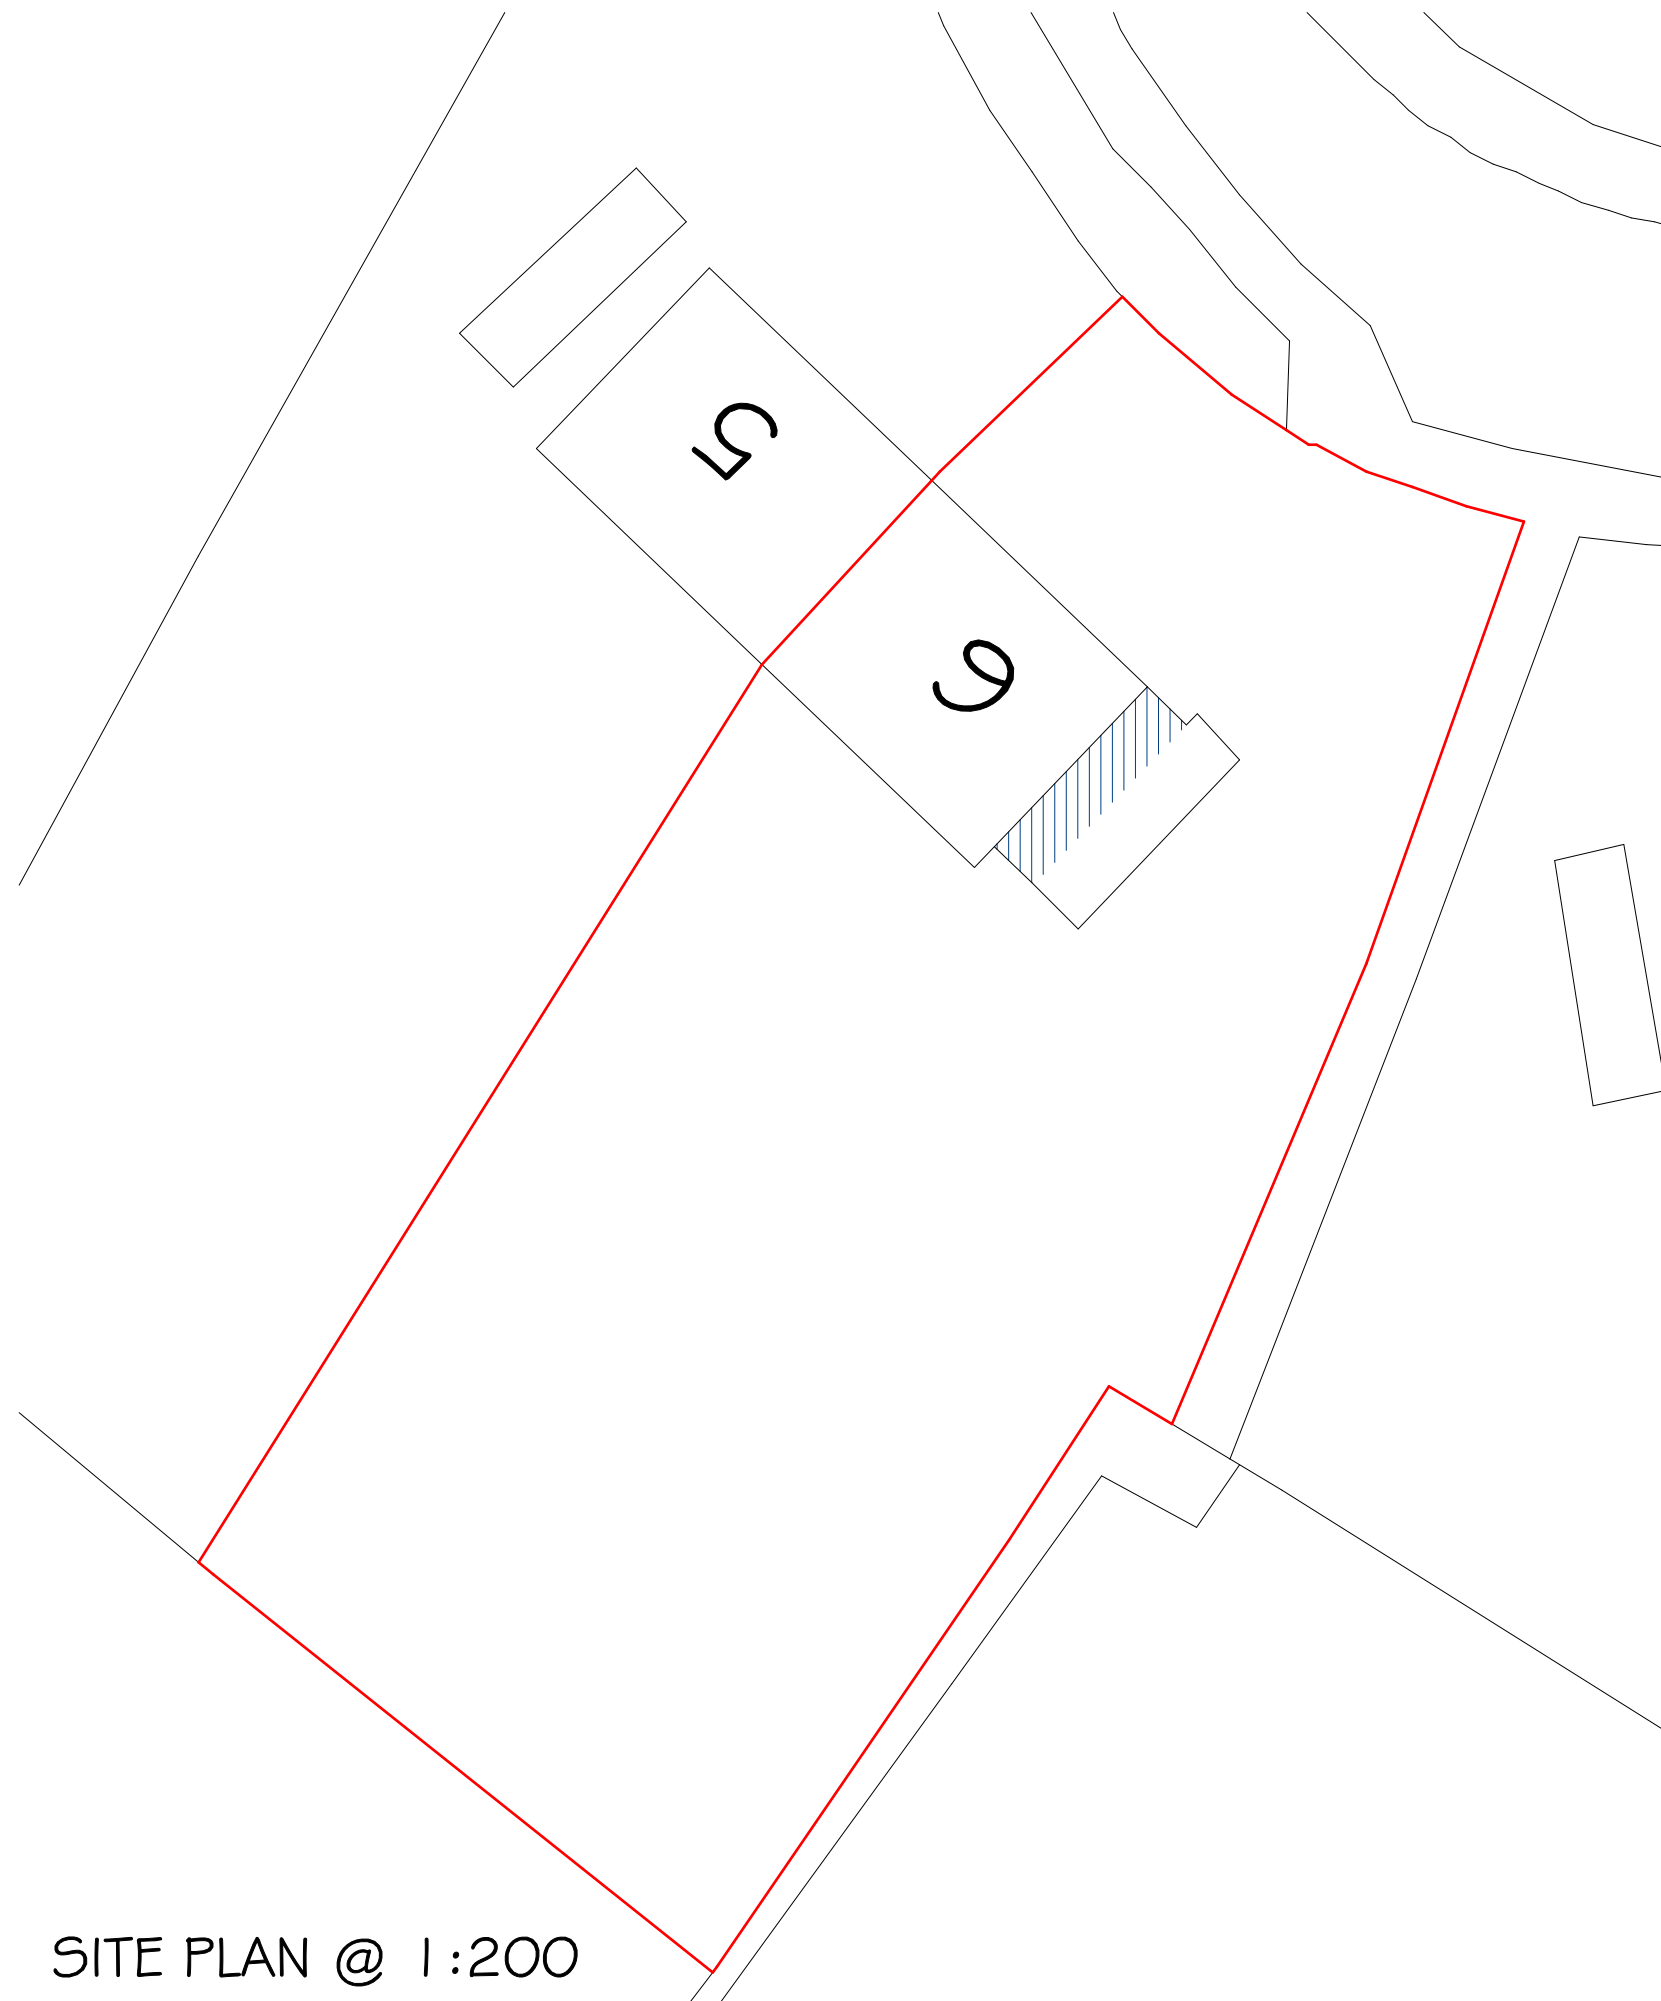

SITE PLAN @ 1:200

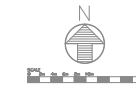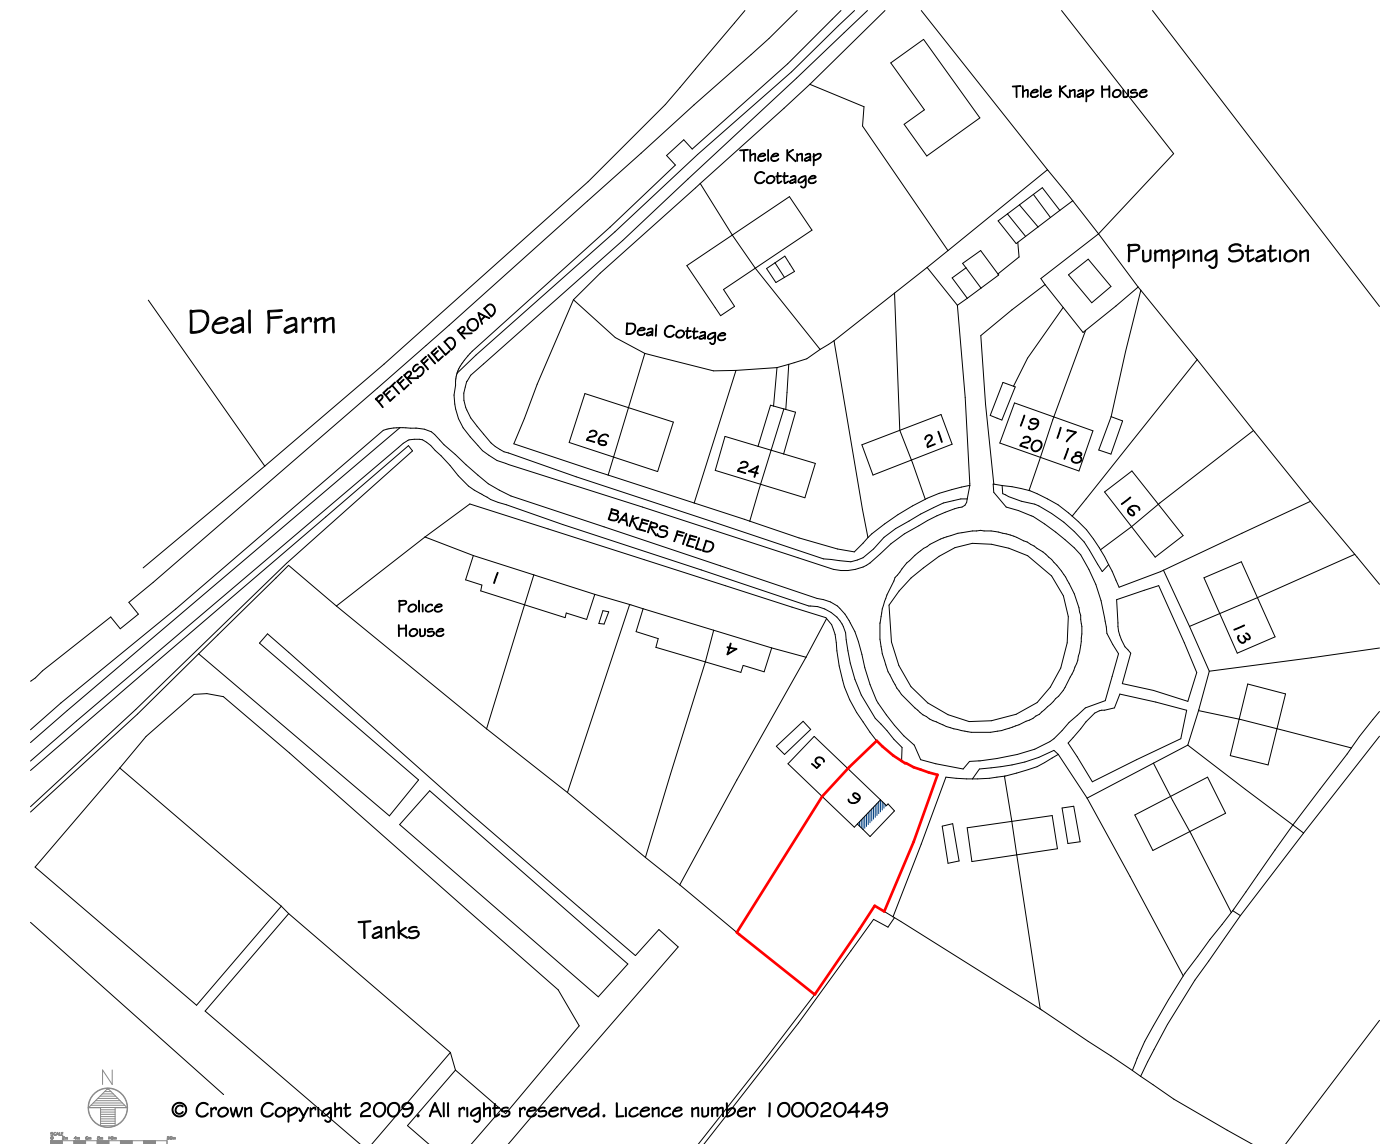

© Crown Copyright 2009. All rights reserved. Licence number 100020449

LOCATION PLAN @ 1:1250

LEGEND  
 PROPOSED EXTENSION

CLIENT  
 MR. & MRS. KEDDLE

PROJECT  
 6 BAKERS FIELD, GREATHAM

TITLE  
 PROPOSED PLANS & ELEVATIONS

|                |                   |                      |                     |
|----------------|-------------------|----------------------|---------------------|
| drwn<br>AKJ    | scale<br>AS NOTED | project no.<br>93805 | drwn no. rev.<br>03 |
| date<br>NOV 09 | paper<br>A2       |                      |                     |

ARCHITECTURE  
 BUILDING SURVEYING  
 PROJECT MANAGEMENT  
 PLANNING SUPERVISOR

Boogaloo House, Forest Glade, Rowledge, Farnham, Surrey, GU10 4DG  
 Tel: 01252 794610 Fax: 01252 794509 e-mail: mem.boogaloo@btconnect.com